



Corte A Escala - 1:50

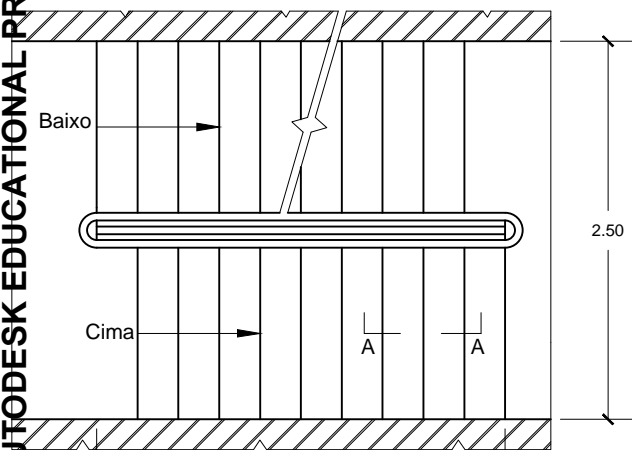

Planta Escala - 1:50

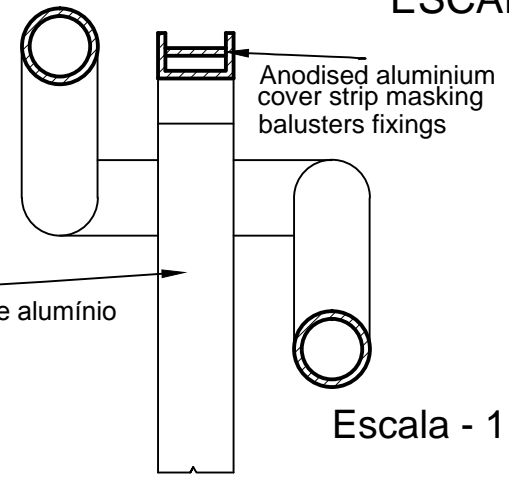


Corte B

Escala - 1:5

PRODUCED BY AN AUTODESK EDUCATIONAL PRODUCT

PRODUCED BY AN AUTODESK EDUCATIONAL PRODUCT

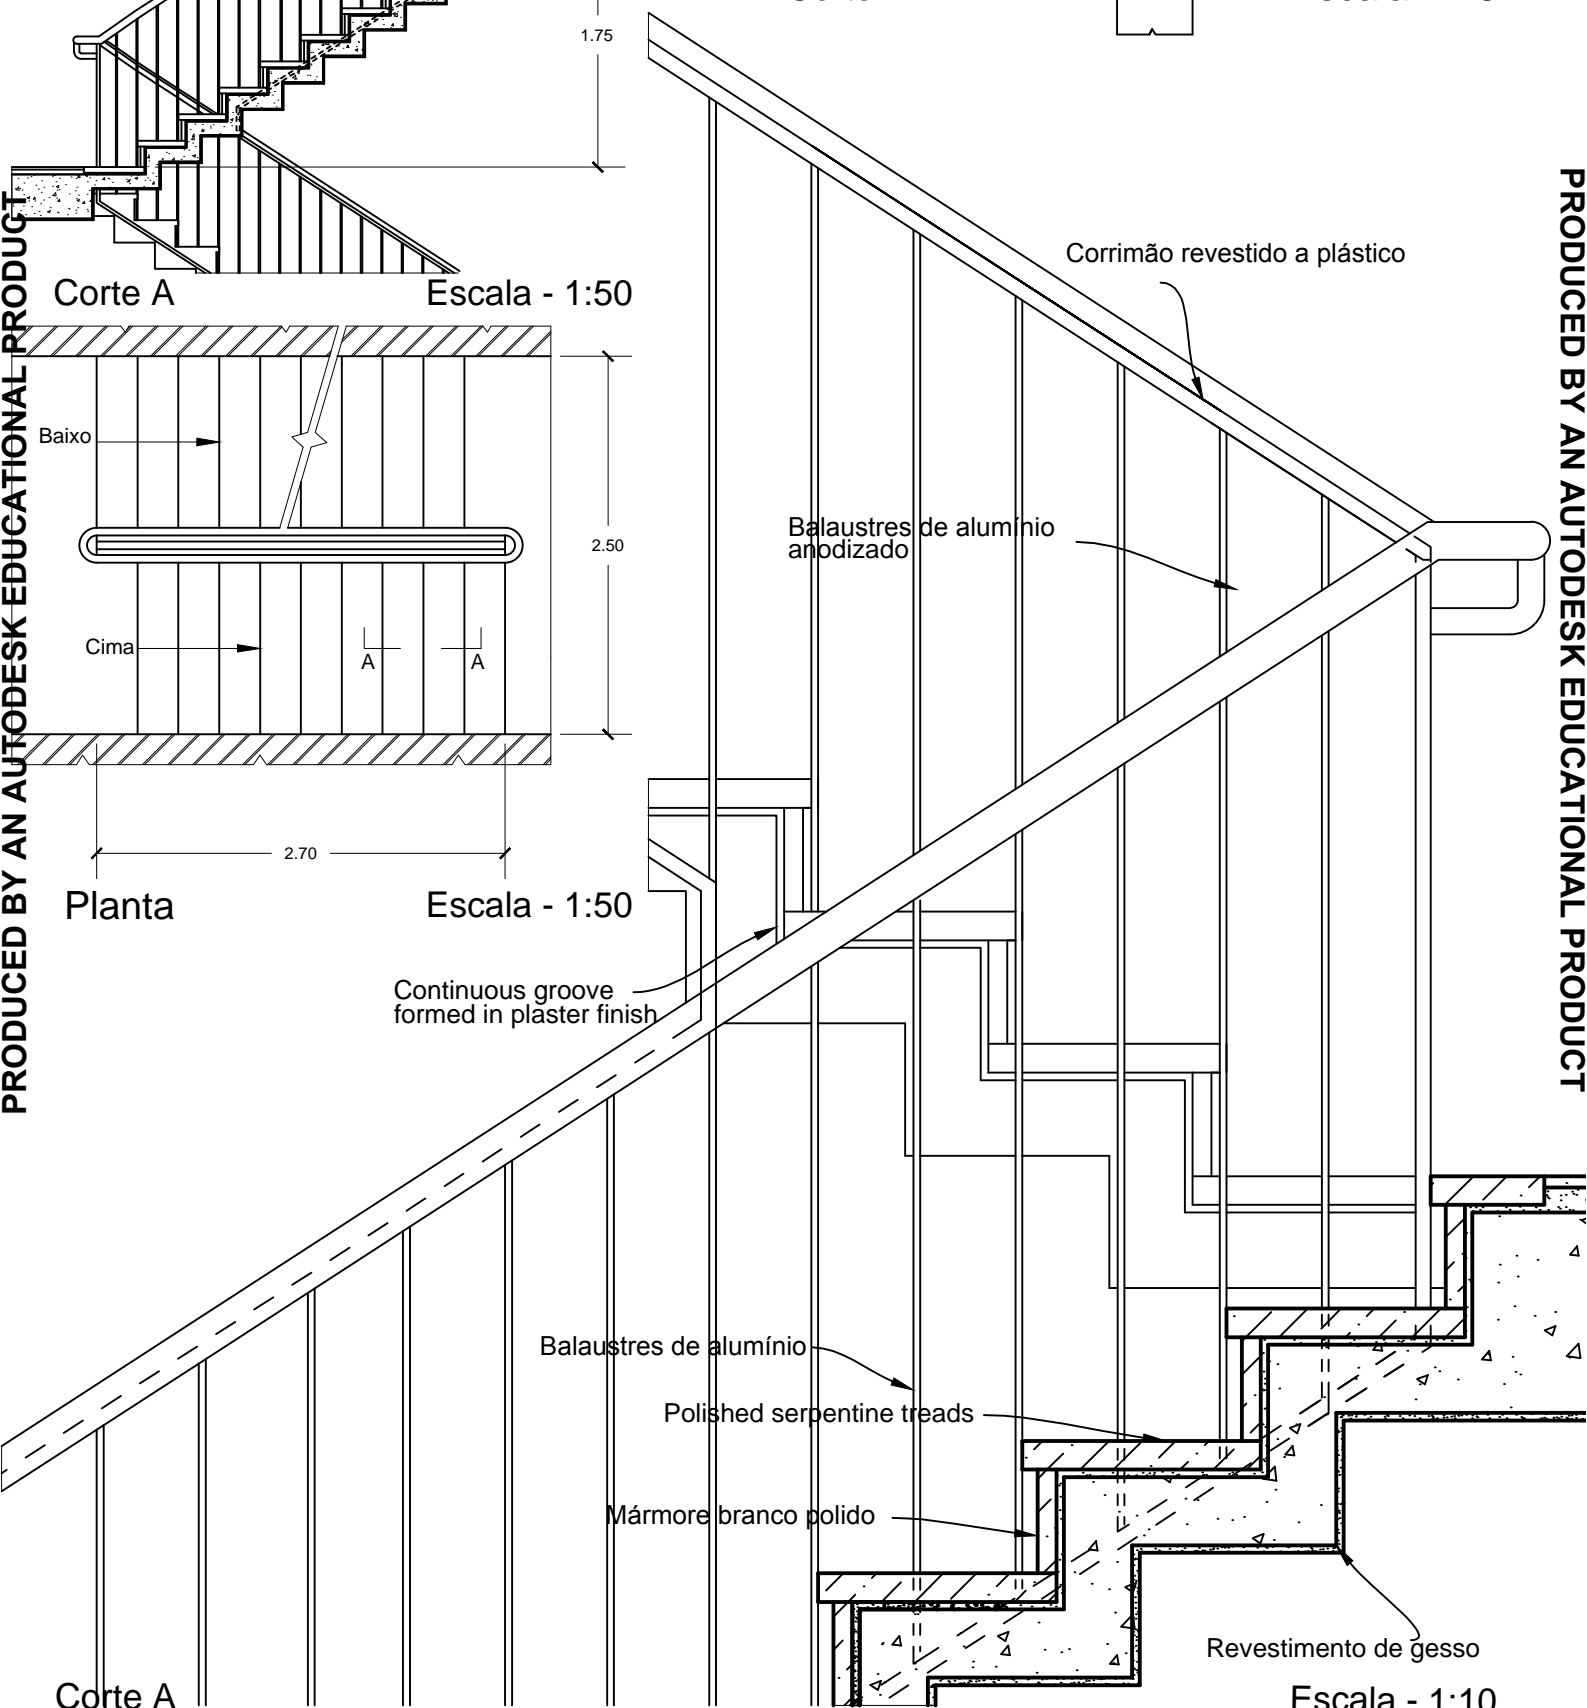

Continuous groove formed in plaster finish

Balaustres de alumínio

Polished serpentine treads

Mármore branco polido

Revestimento de gesso

Escala - 1:10

Corte A